



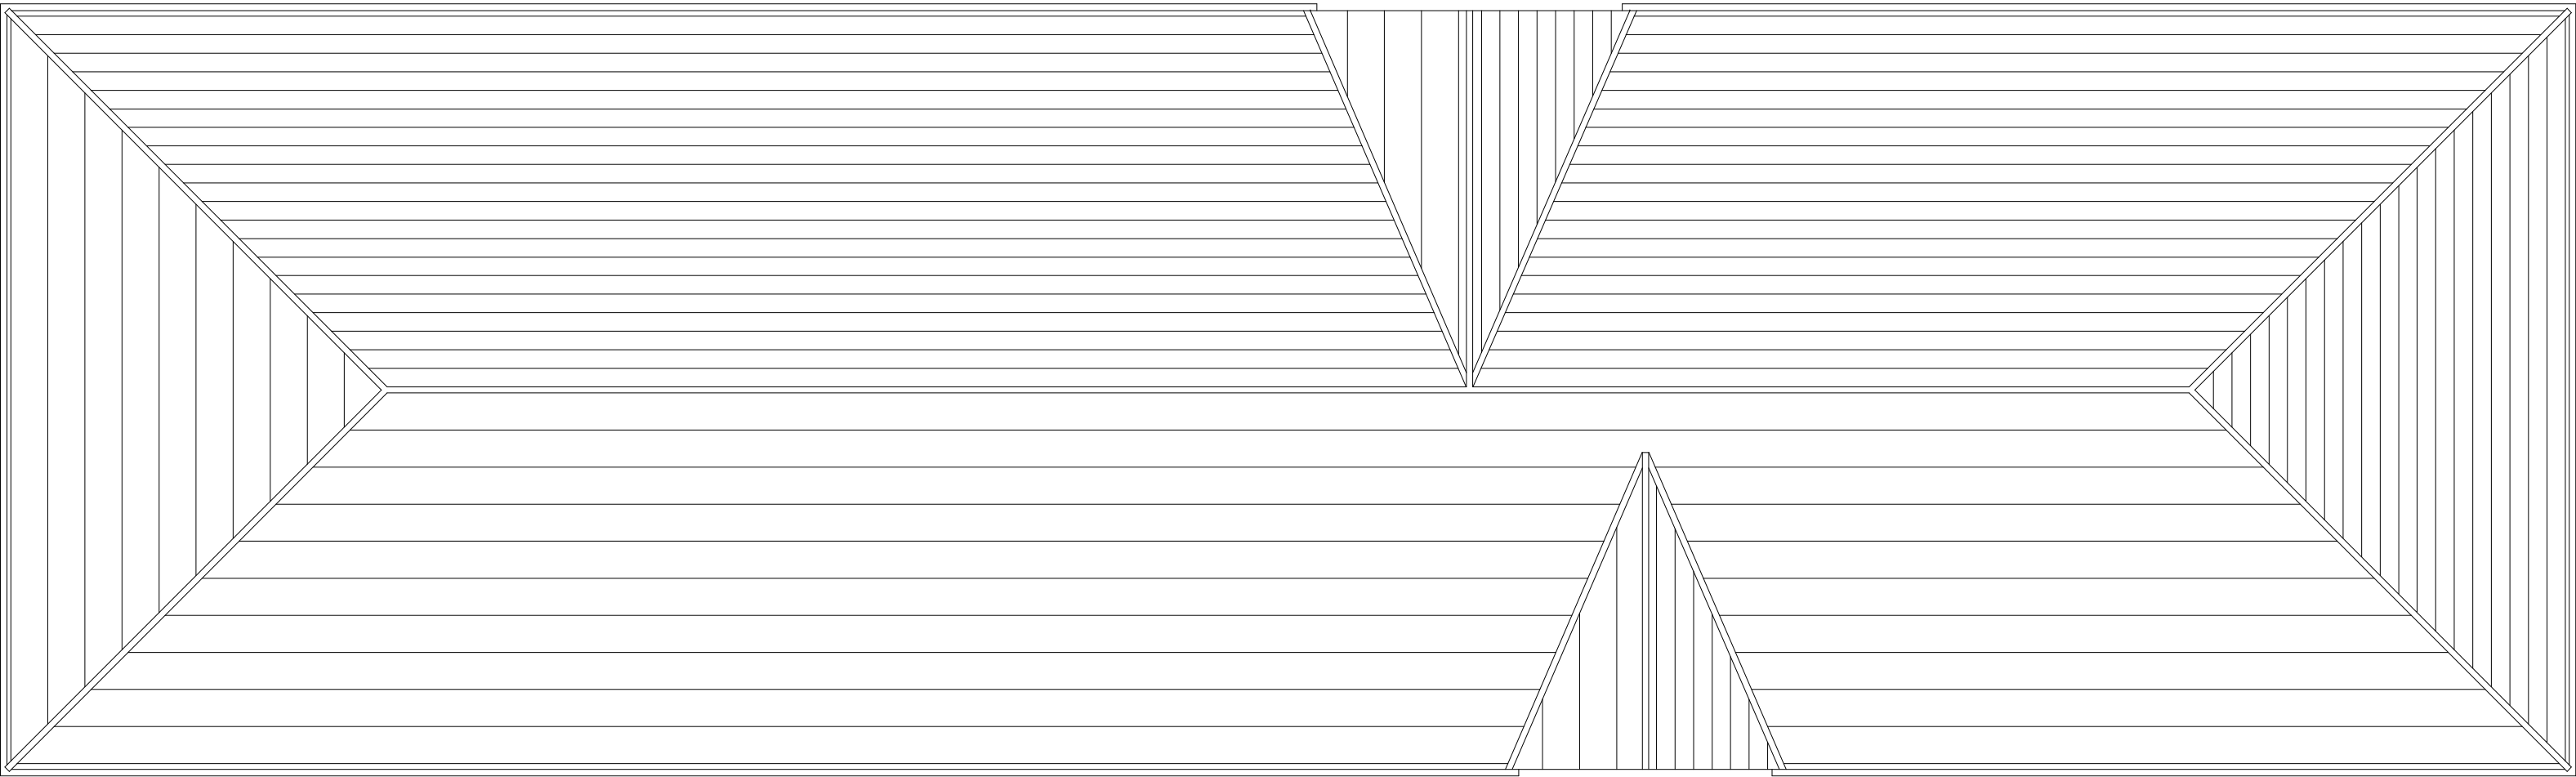

ROOF PLAN

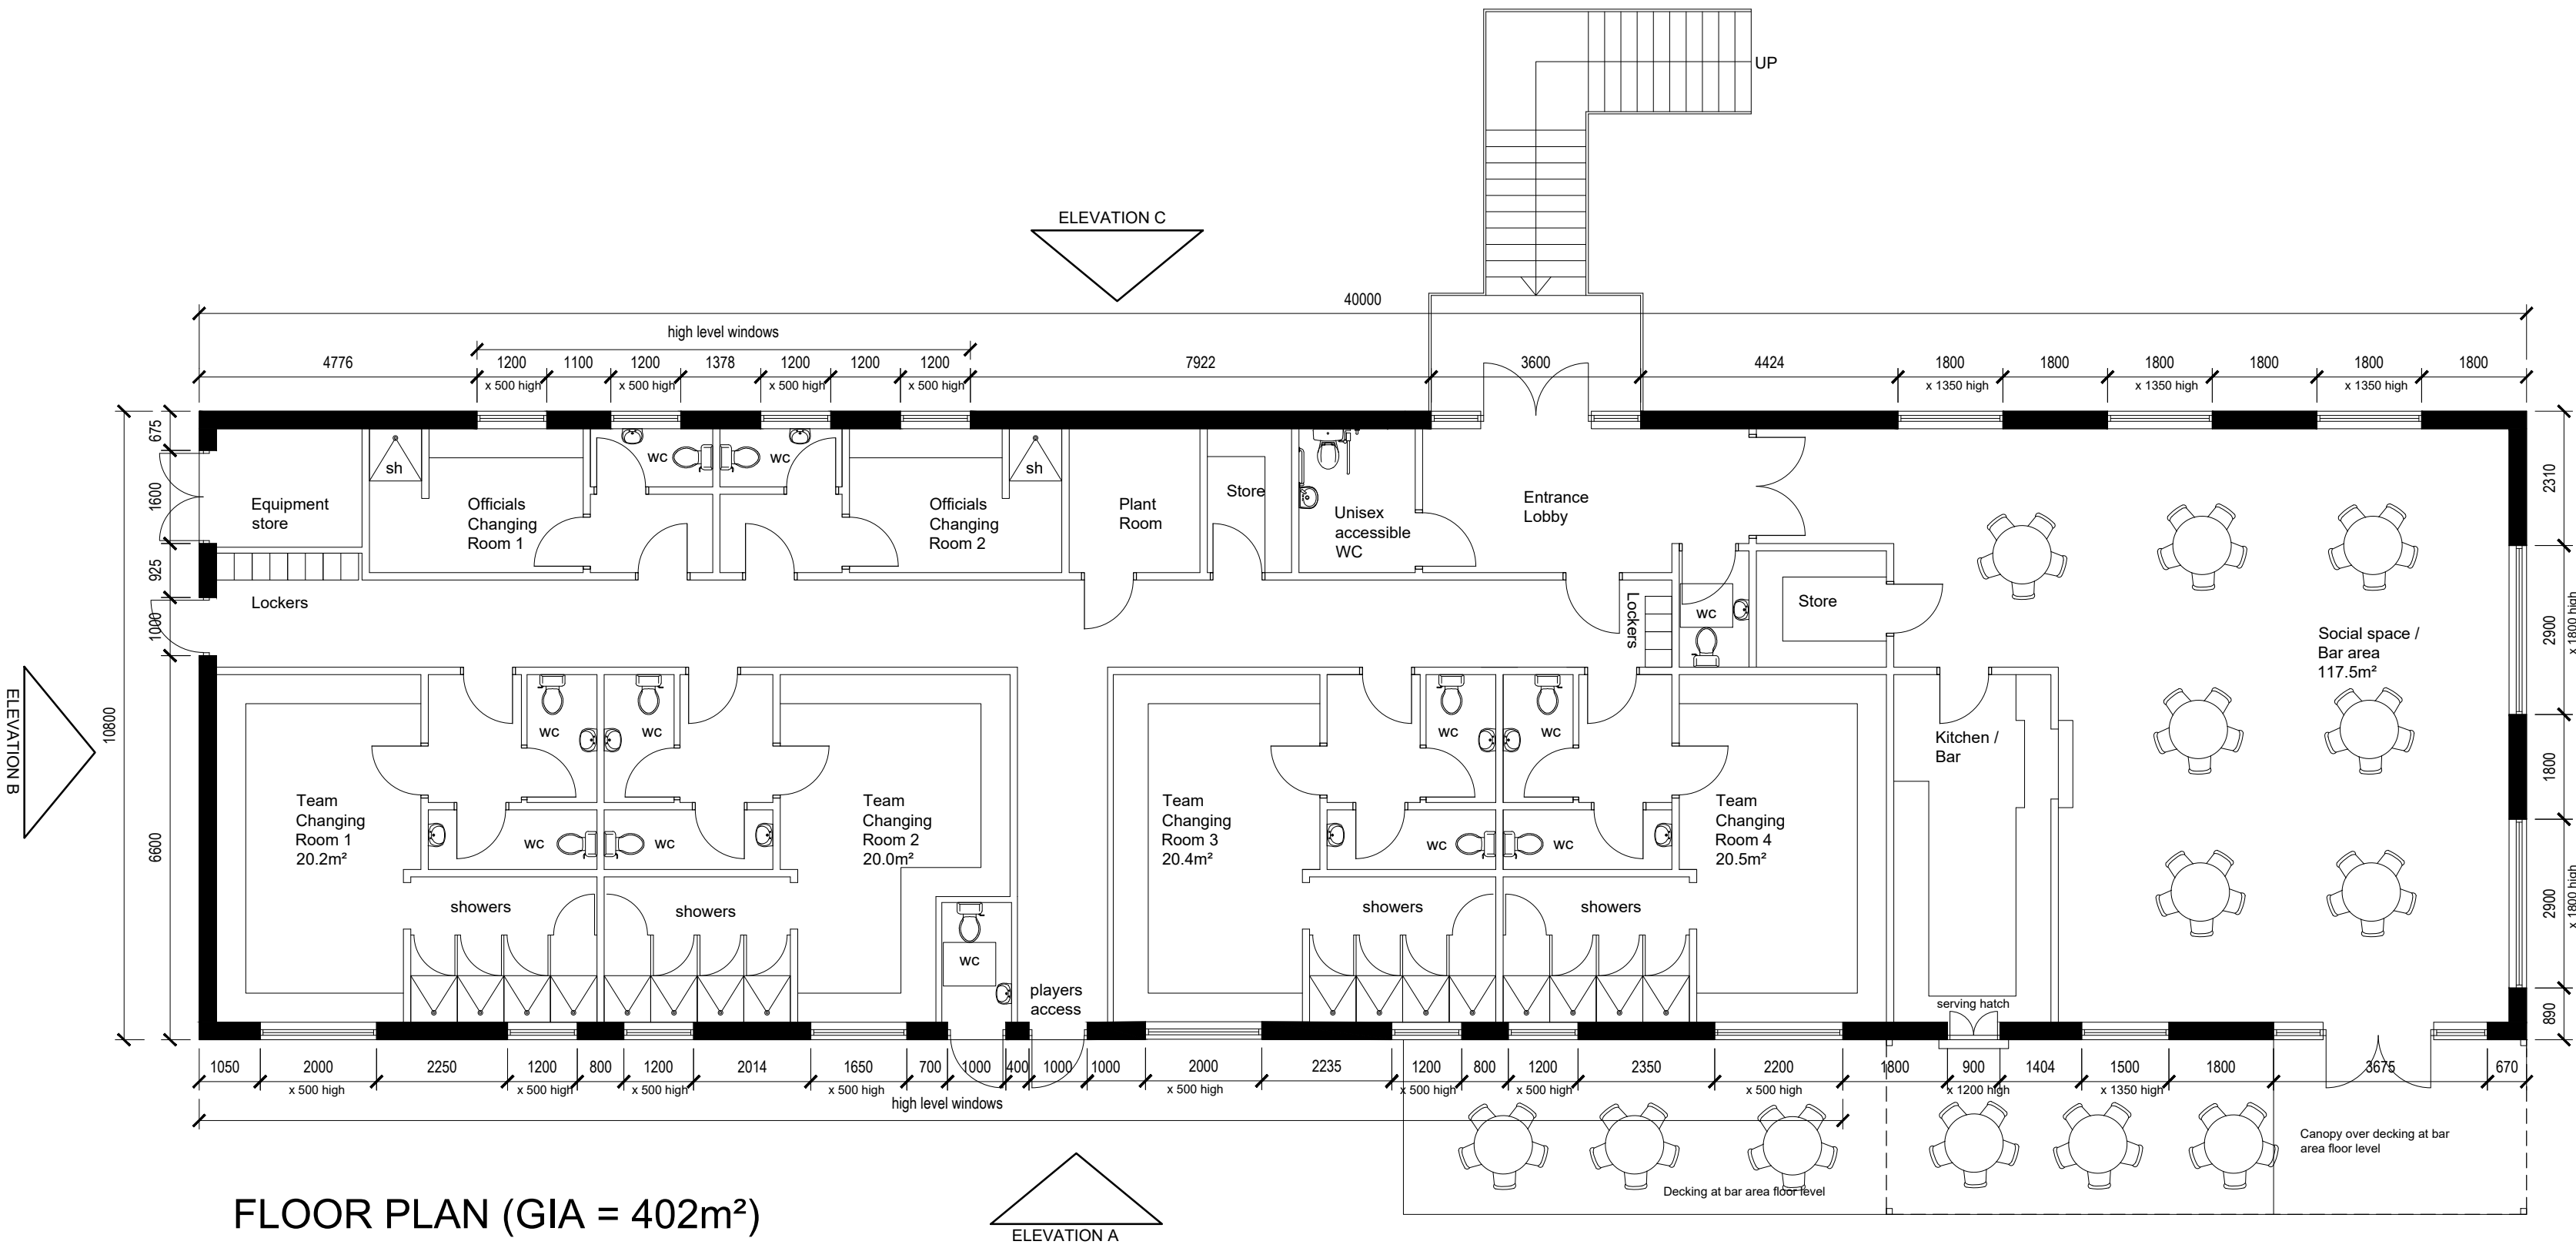

FLOOR PLAN (GIA = 402m²)

P6	Roof plan added.	13.11.24	SKC
P5	Pavilion social space size increased.	15.08.24	SKC
P4	Pavilion staircase access indicated + elevation references added.	27.01.21	SKC
P3	Changing rooms 3 & 4 segregated from entrance, toilet relocated & addition store room added.	16.03.20	SKC
P2	Internal layout amended following comments.	20.02.20	SKC
P1	Initial issue.	08.01.20	SKC
Rev	Description	Date	

PERSIMMON
Together, we make a home

Project:
Mosshayne, Exeter
Drawing Title:
Sports Pavilion Floor Plans
Scale: 1:100@A2
Drawn: SKC Jan 20
Project No.: 2018/MOSS

Checked: Approved
Drawing No.: 1302
Revision: P6

Persimmon Homes South West Ltd
Mallard Road
Sowton Trading Estate
Exeter
Devon. EX2 7LD

Tel: 01392 252541
Fax: 01392 430195

www.persimmonhomes.com